


VINTAGE CELLARS

PROJECT TITLE: Vintage Cellars	SHEET: 1 OF 4	NOTES:
DRAWING TITLE: Chino Hills project	DATE: 12-15-11	
SCALE: 3/4"=1'-0"	DRAWING No. -	Bottle Capacity: -
DRAWN BY: K.M.F	REVISED: 7-10-12	Appov. By: -
		INFUSION

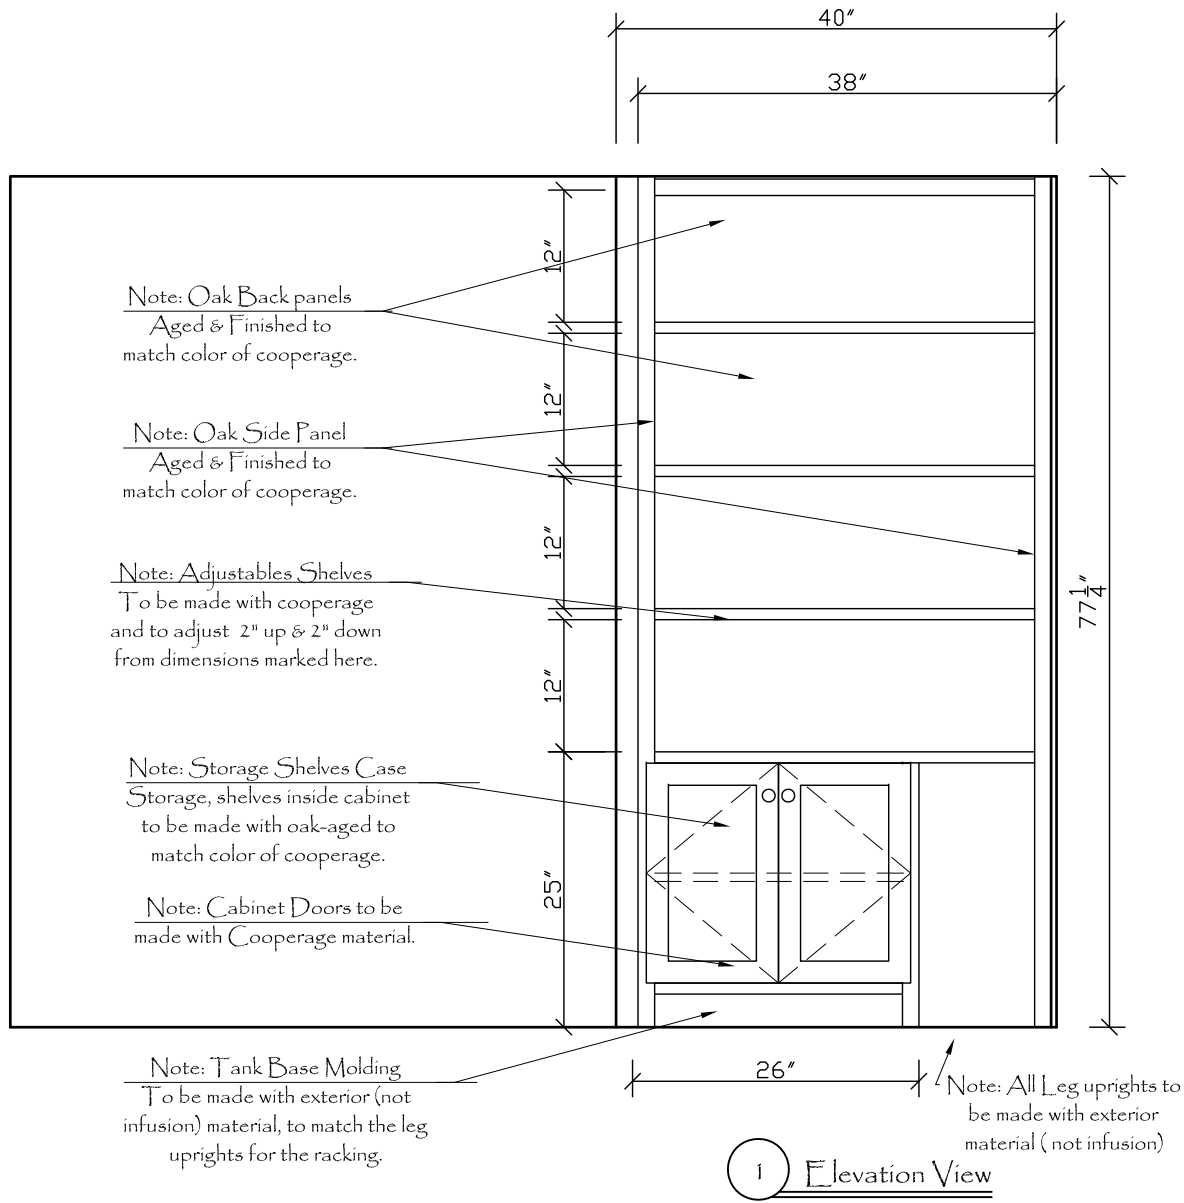


1 Elevation View



VINTAGE CELLARS

PROJECT TITLE: Vintage Cellars	SHEET: 2 OF 4 NOTES:
DRAWING TITLE: Chino Hills project	DATE: 12-15-11
SCALE: 3/4"=1'-0"	Bottle Capacity: -
DRAWN BY: K.M.F	APPROV. BY: -
	REVISED: 2-15-12

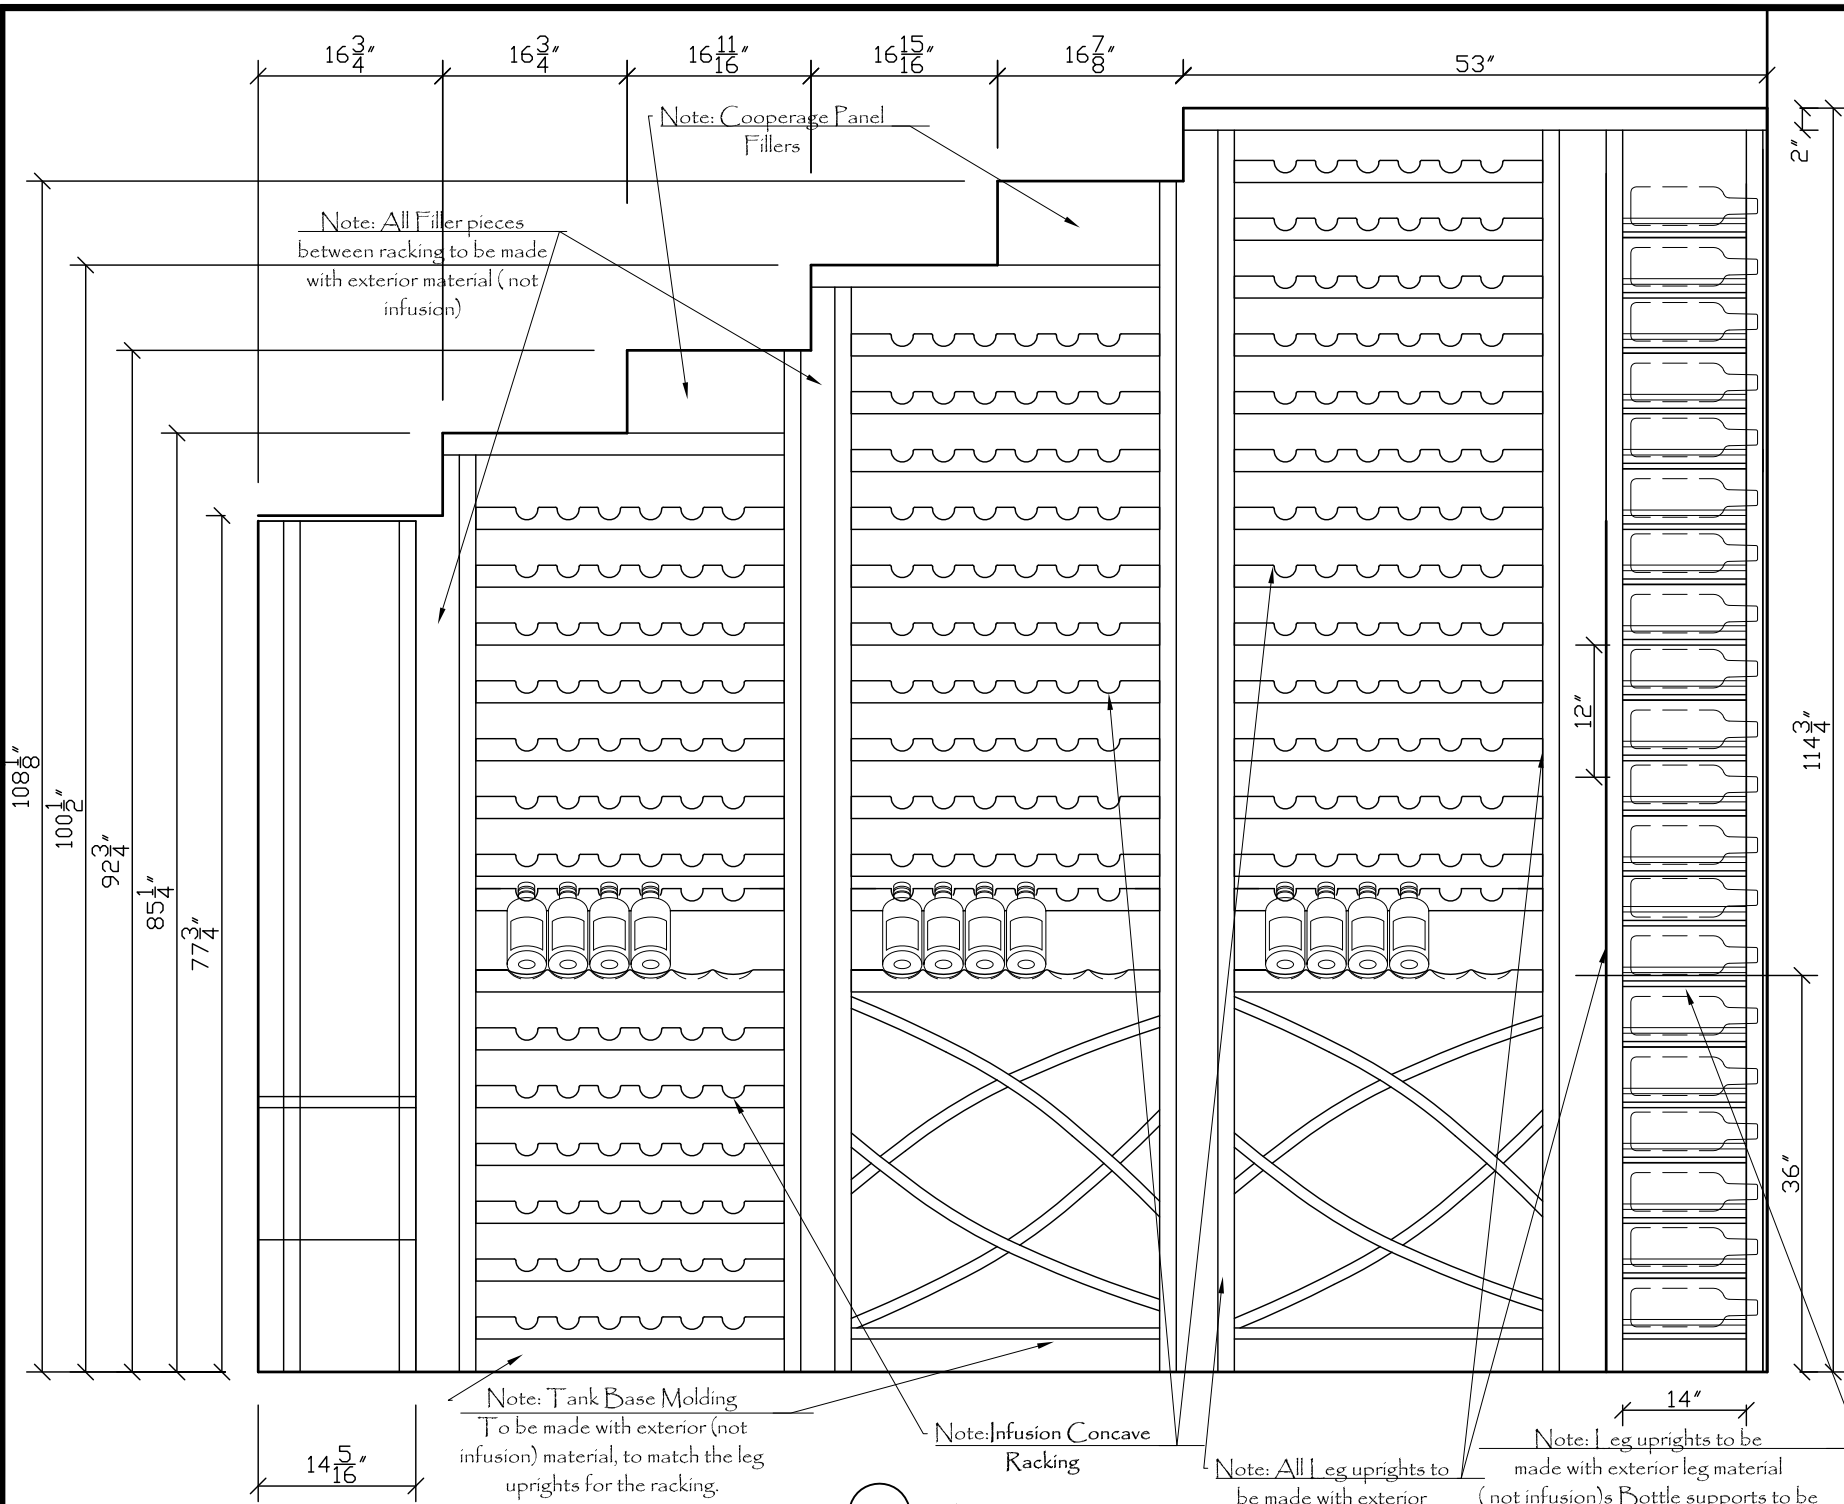


2 Elevation View




VINTAGE CELLARS

PROJECT TITLE: Vintage Cellars	SHEET: 3 OF 4	NOTES:
DRAWING TITLE: Chino Hills project	DATE: 12-15-11	
SCALE: 3/4"=1'-0"	DRAWING NO. -	Bottle Capacity: -
DRAWN BY: K.M.F	REVISED: 2-15-12	Approv. By: -

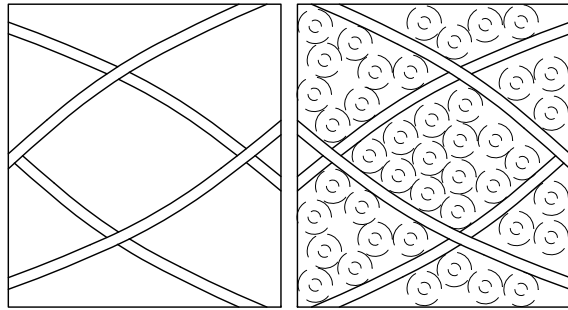

43
Left Side Pattern

43

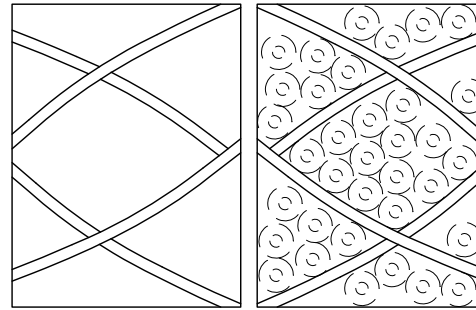

35
Right Side Pattern

35

actual scale layout Pattern



VINTAGE CELLARS

SHEET: 3 OF 4 NOTES:

DATE: 12-15-11

Bottle Capacity: -

Approv. By: -

PROJECT TITLE: Vintage Cellars

DRAWING TITLE: Chino Hills project

SCALE: 3/4"=1'-0" DRAWING No. -

DRAWN BY: K.M.F. REVISED: 2-15-12